


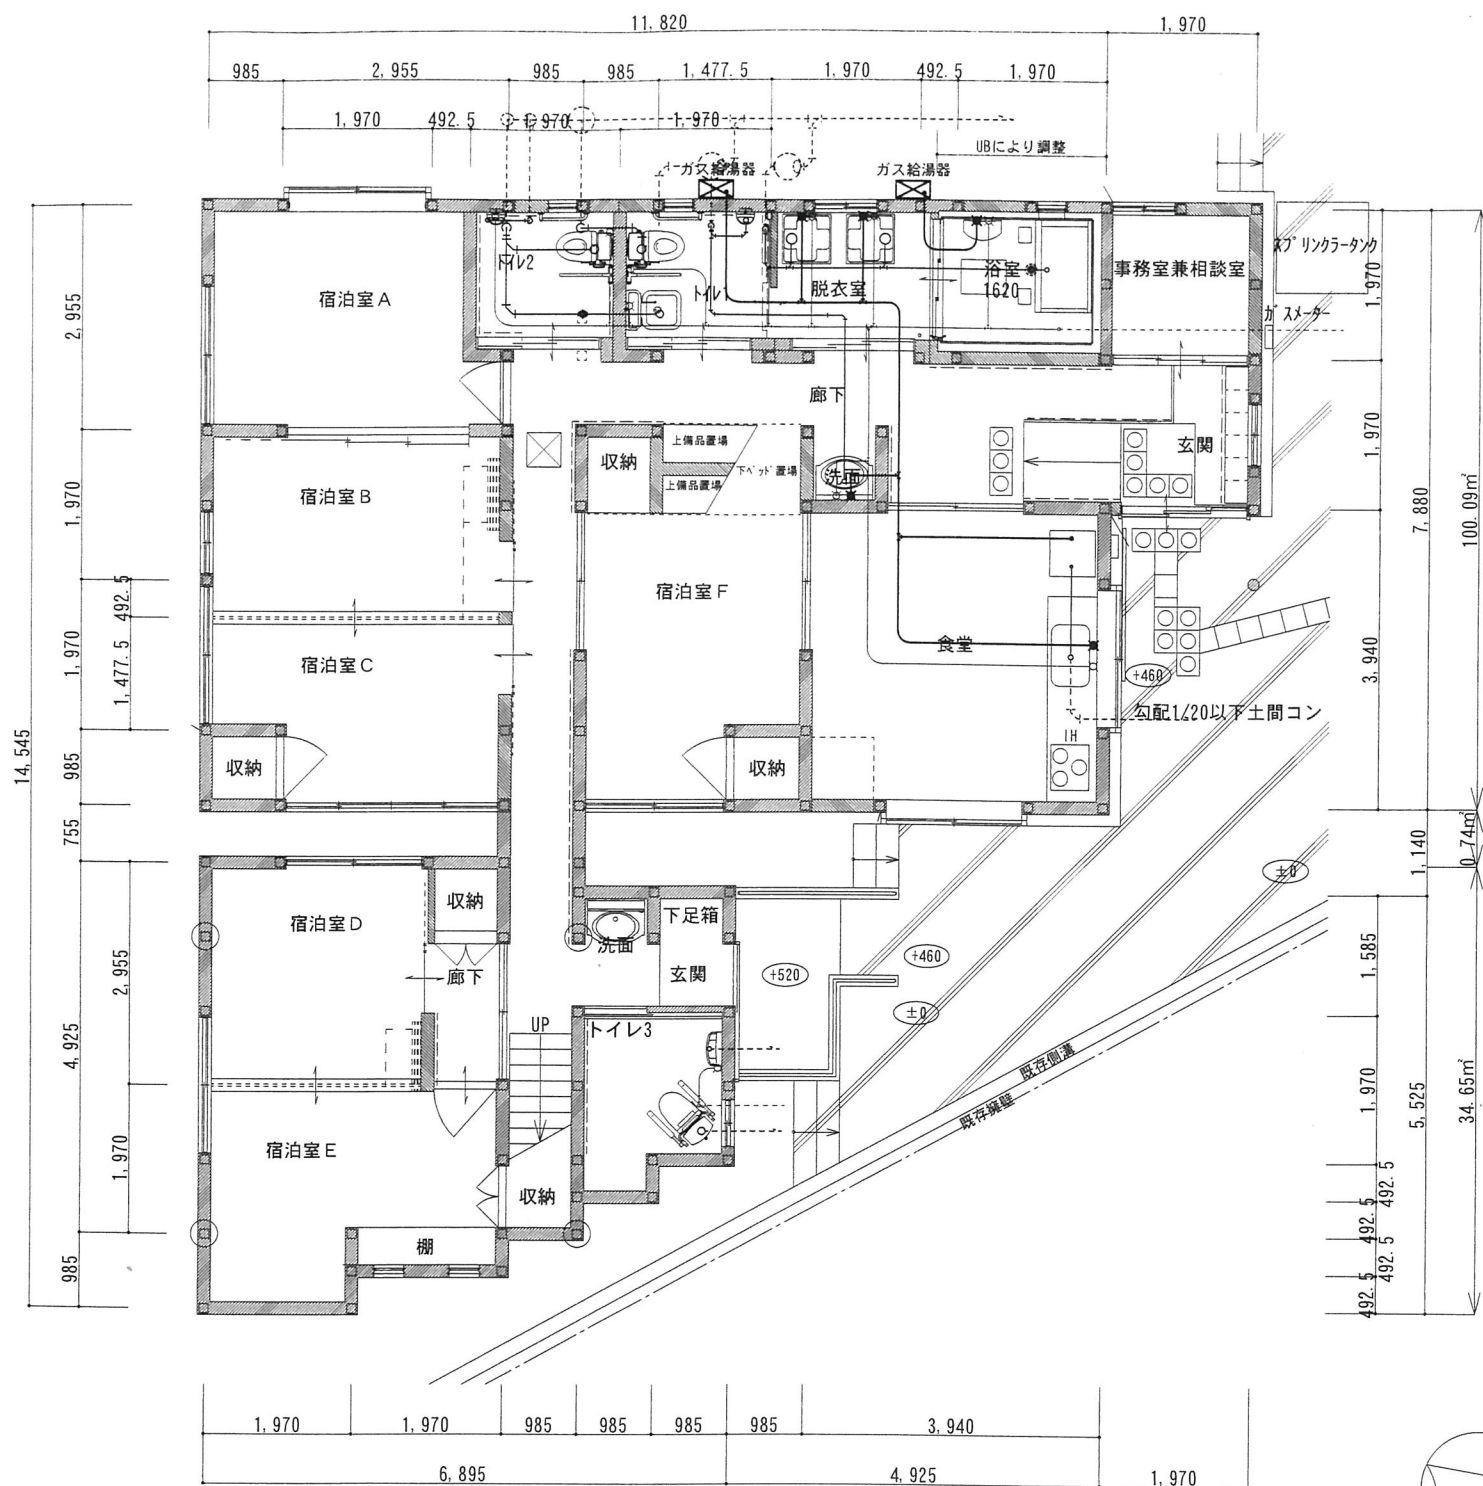

改修 1 階 平面図 S=1/100